




平面図 S=1:1500

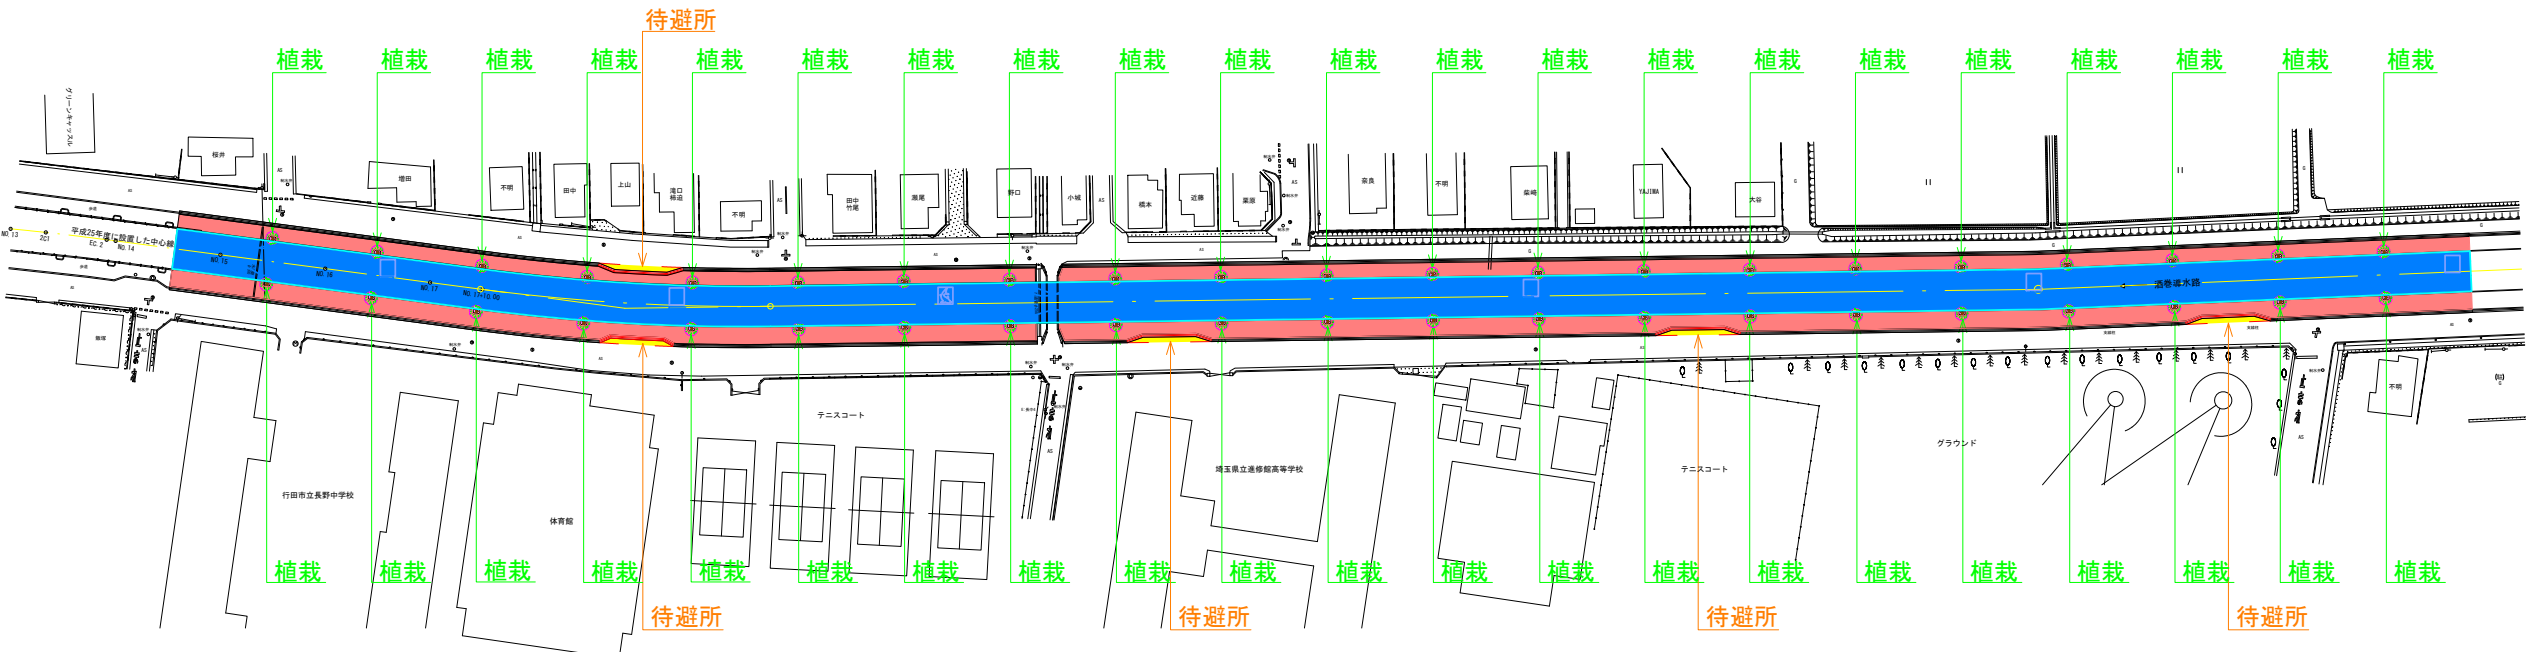

待避所寸法 S=1:500

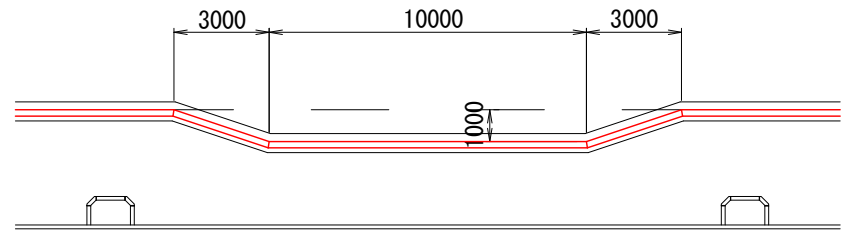

標準断面図 S=1:100

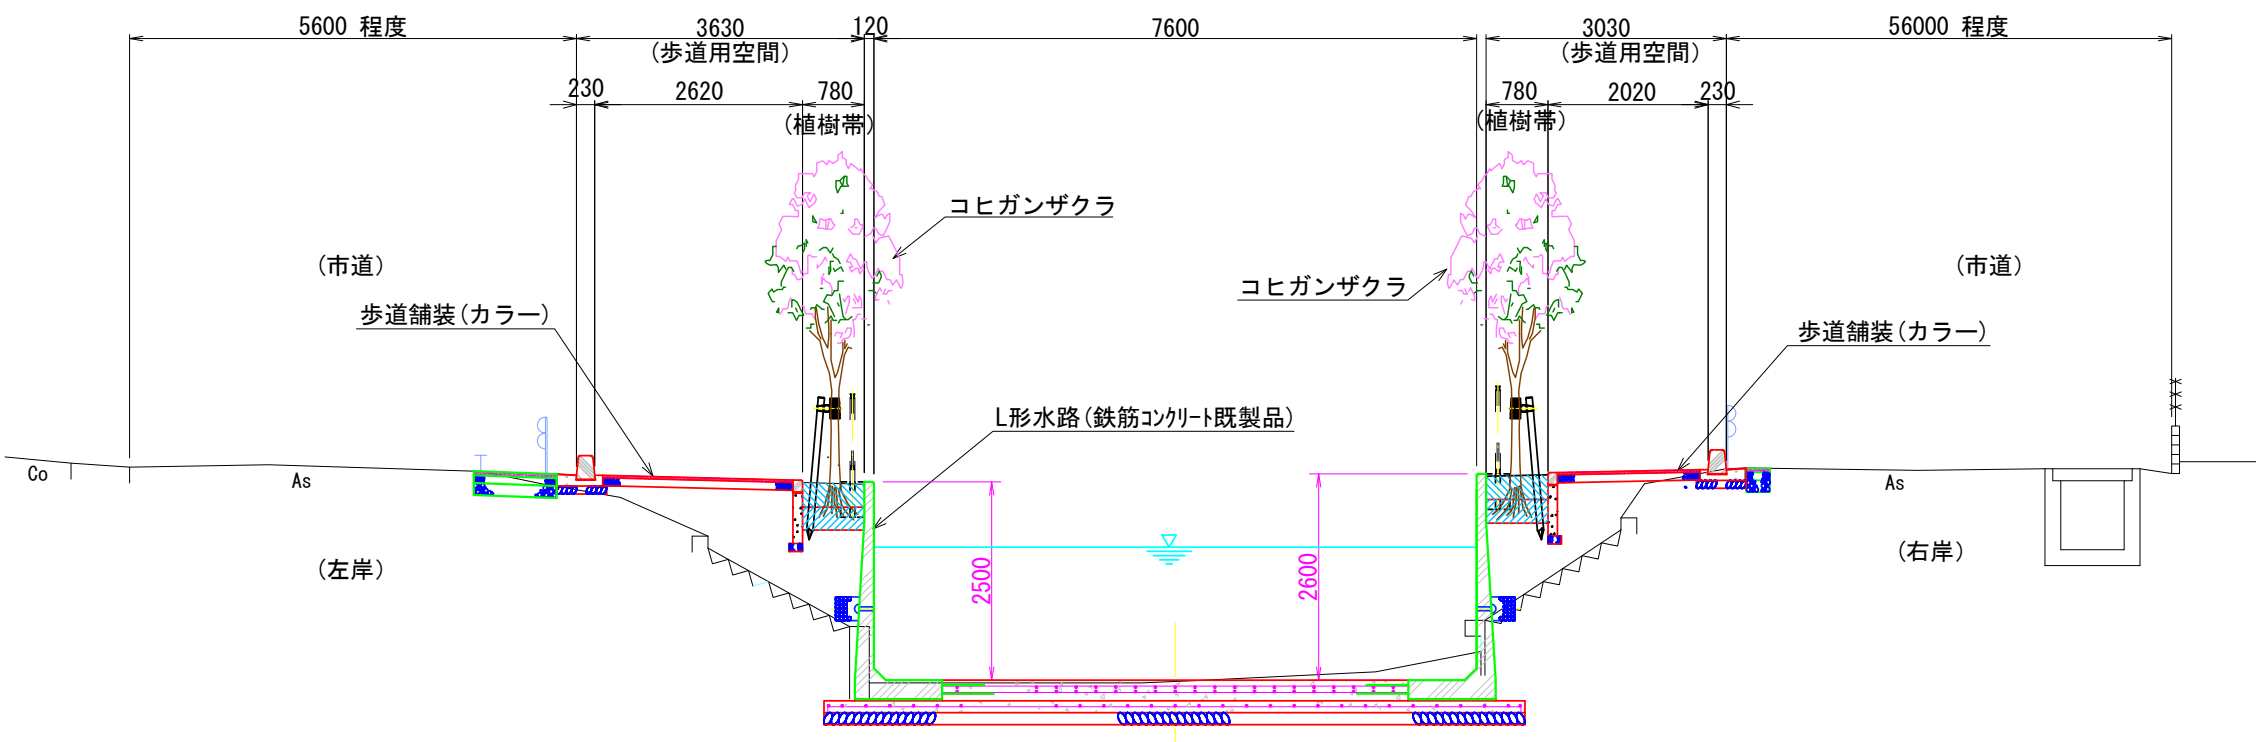

植樹柵断面図 S=1:50

