



レイアウト③ 親水のため、階段を設置

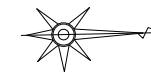


平面図 S=1:1500



待避所寸法 S=1:500

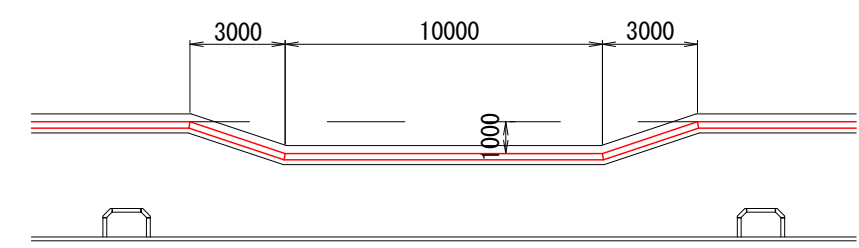

標準断面図 S=1:100

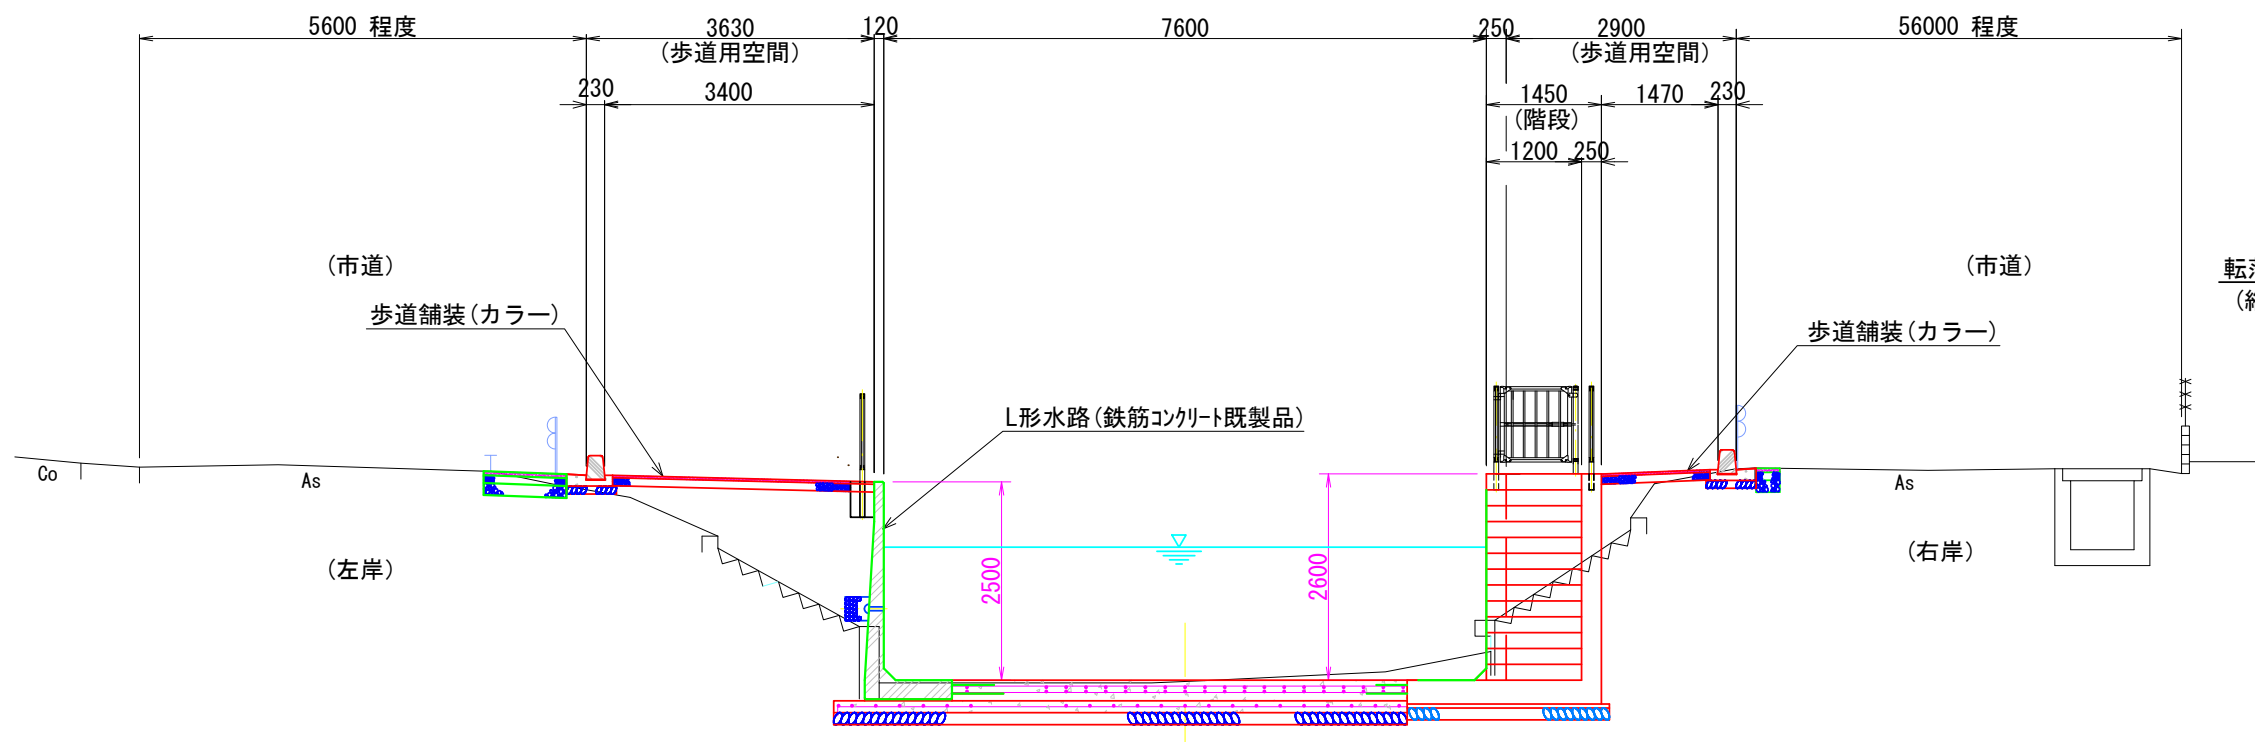

階段断面図 S=1:100

